


Alternative B:
Reconstruction



Alternative C:
Bridge Profile

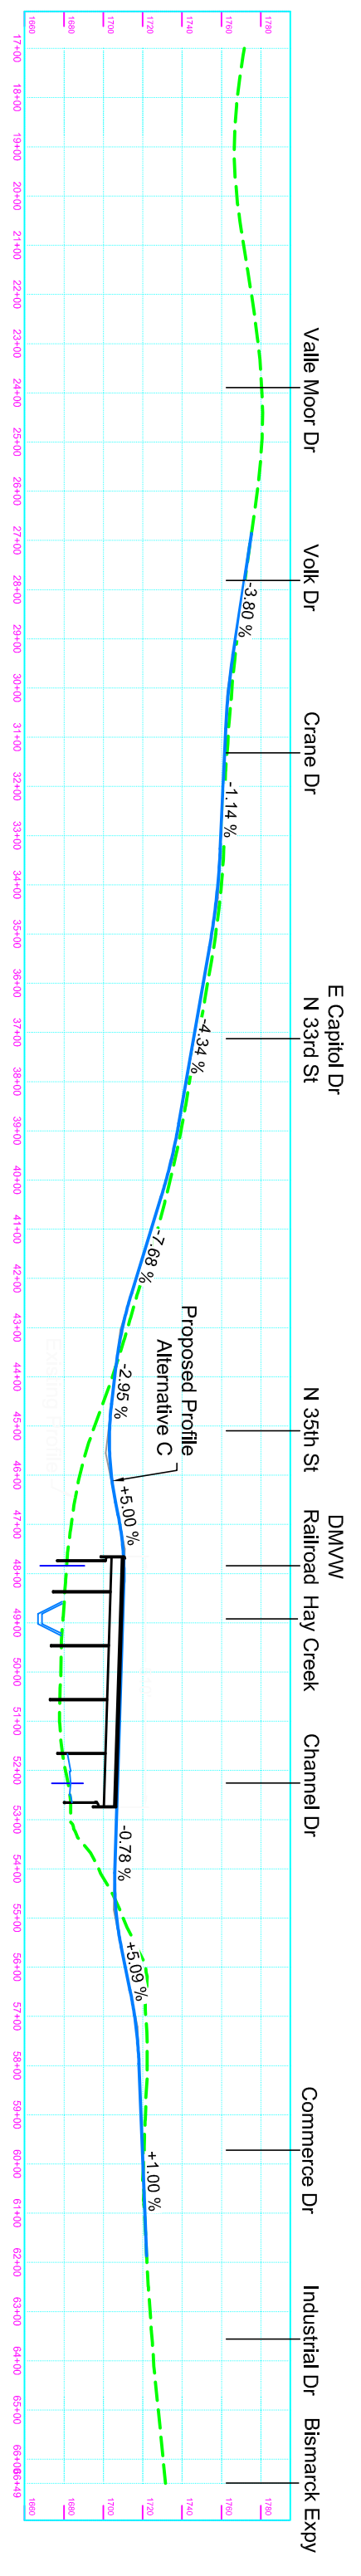

**Kadrmans
Lee &**

**Jackson
Engineers Surveyors
Planners**

East Divide Avenue Plan and Profile

East Divide Avenue
Public Input Meeting
November 17, 2011